


NN + 320 m

Bau-Km	0+000	0+040	0+080	0+120	0+160	0+200
Gradiente	323,848 324,073	324,420	324,570 324,594	324,481	324,221 323,961	323,701 323,468 323,368 323,291 323,171 323,166 323,120
Gelände	322,373	322,343	322,328	322,479	323,039	323,217

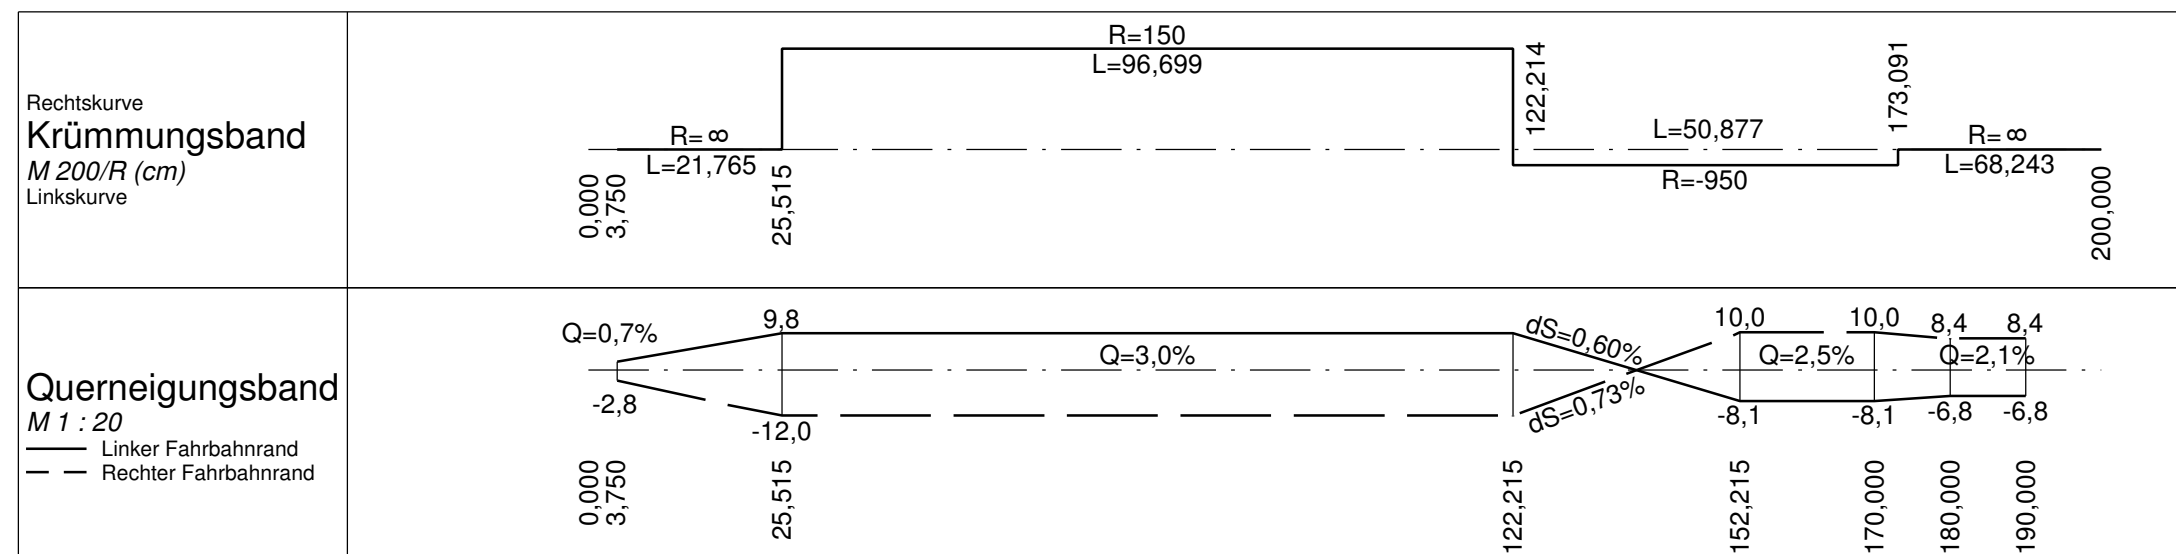

Nr.	Art der Änderung	Datum	Name

Entwurfsbearbeitung:		Datum	Name
INGENIEUR-GESELLSCHAFT MBH KEMPA 67071 LUDWIGSHAFEN/RH. MUNDENHEIMER STRASSE 100 TELEFON 0621/66900330		bearbeitet	Jan. 08
		gezeichnet	
NIEDERLASSUNG REGENSBURG 93059 Regensburg – Bodstraße 54 – Telefon 0941 / 82999		K.-H. Dietl / J. Schmid	
		J. Schmid	
Regensburg, den 29. Januar 2008		K.-H. Dietl	
		7R 2707011	

	Unterlage : 8.2	
	Blatt Nr. : 1	
PLANFESTSTELLE St 2117 - Ortsumger Neubau der Rott Bau-km 0+000 +865 Str.-km 29.4f +4.33		Datum Name
bearbeitet		
gezeichnet		
geprüft		Jan. 08 Maier / Sattler
Reg.-Nr.		
Höhenplan Anschluss bestehende St 2117 Maßstab 1 : 1.000 / 100		

Staatl. Bauamt Passau Passau, den 29.01.2008 Robert Wufka (Ltd. Baudirektor)	Passau, den 29.01.2008 Josef Jakob (1. Bürgermeister)
---	---